


平面図

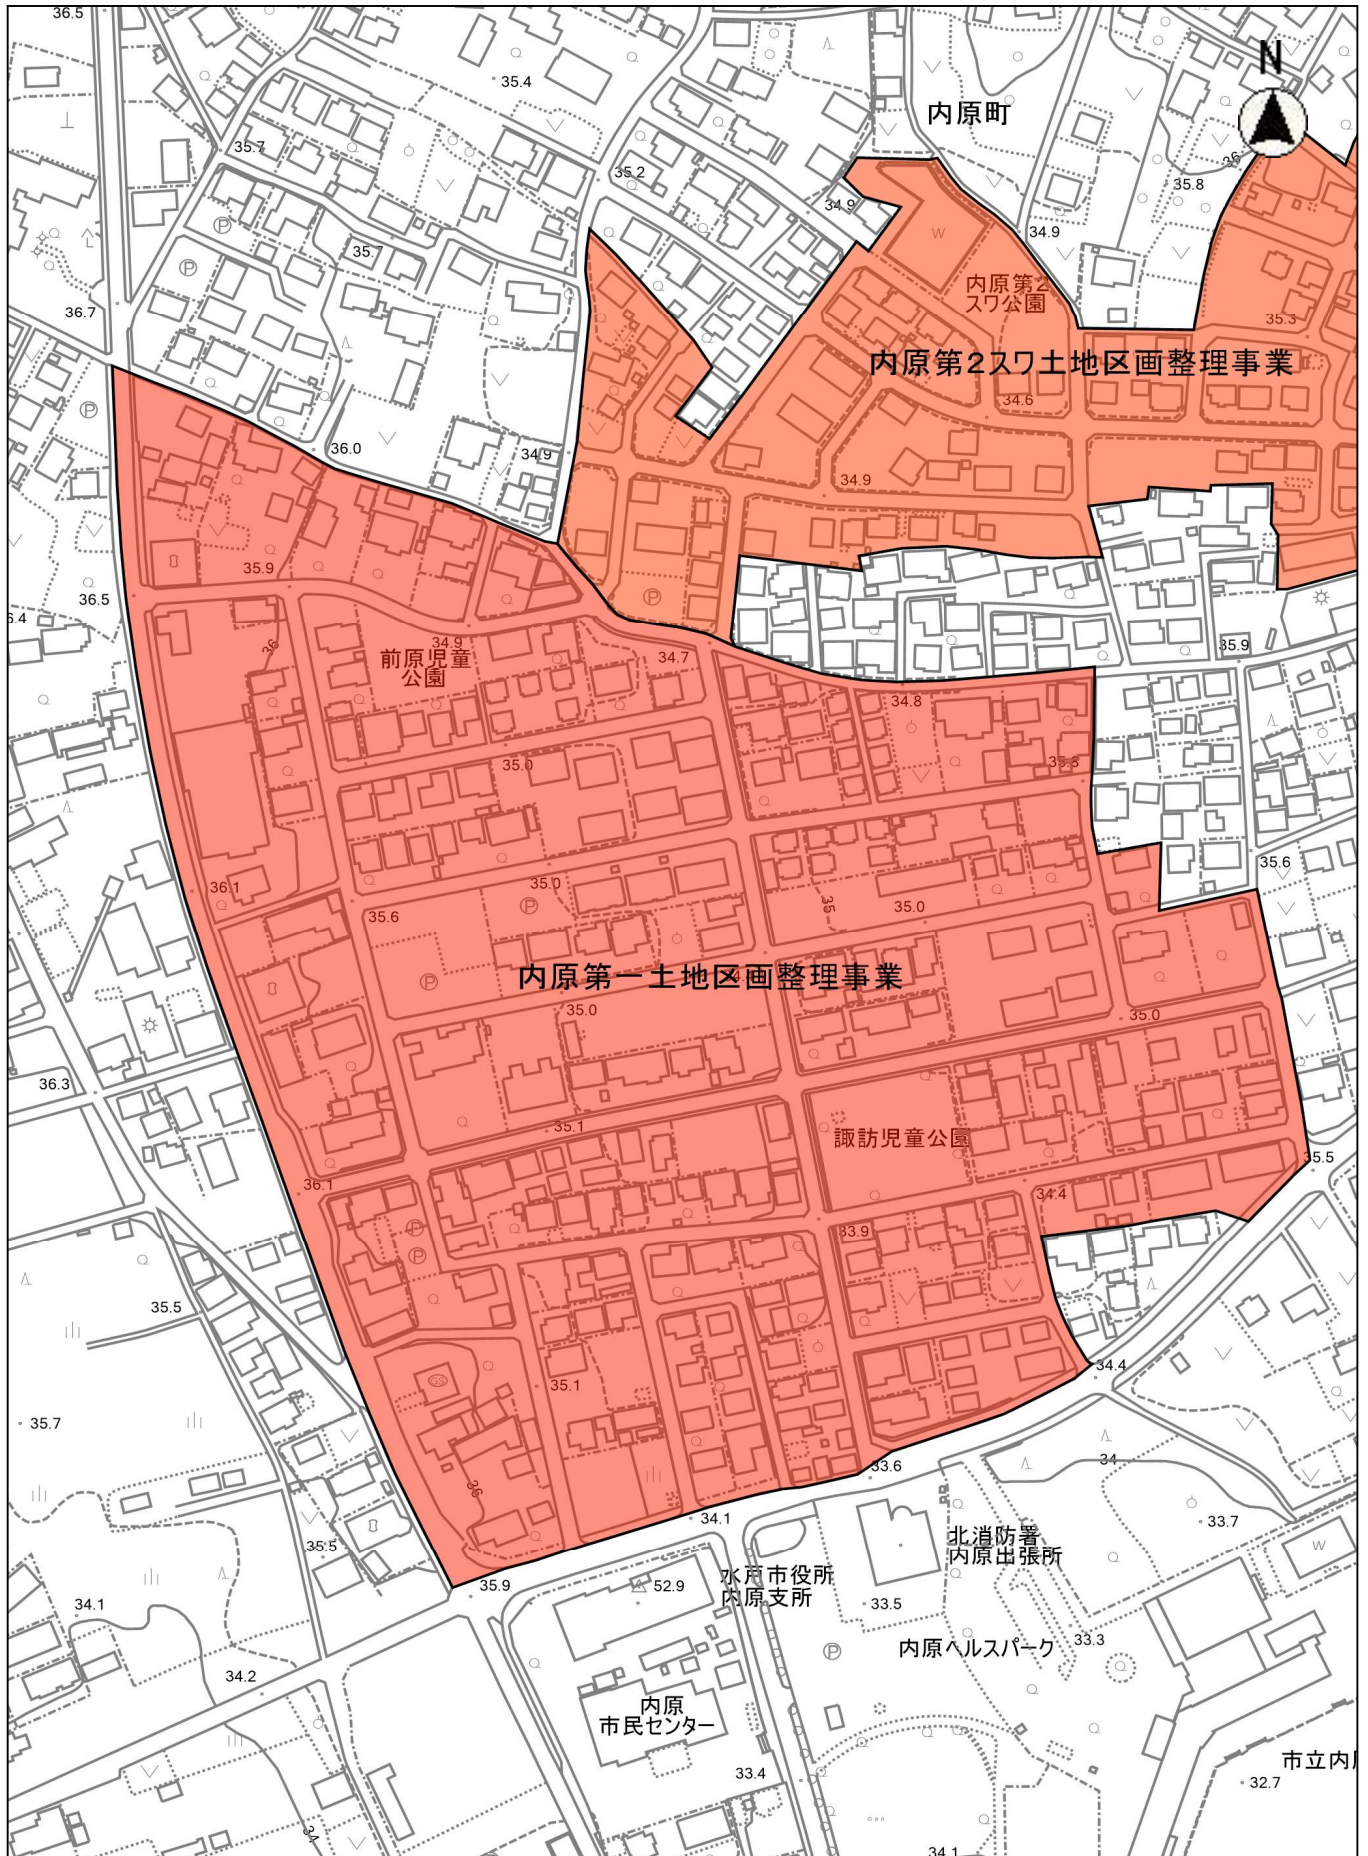

縮尺 1 : 3000

100 50 0