


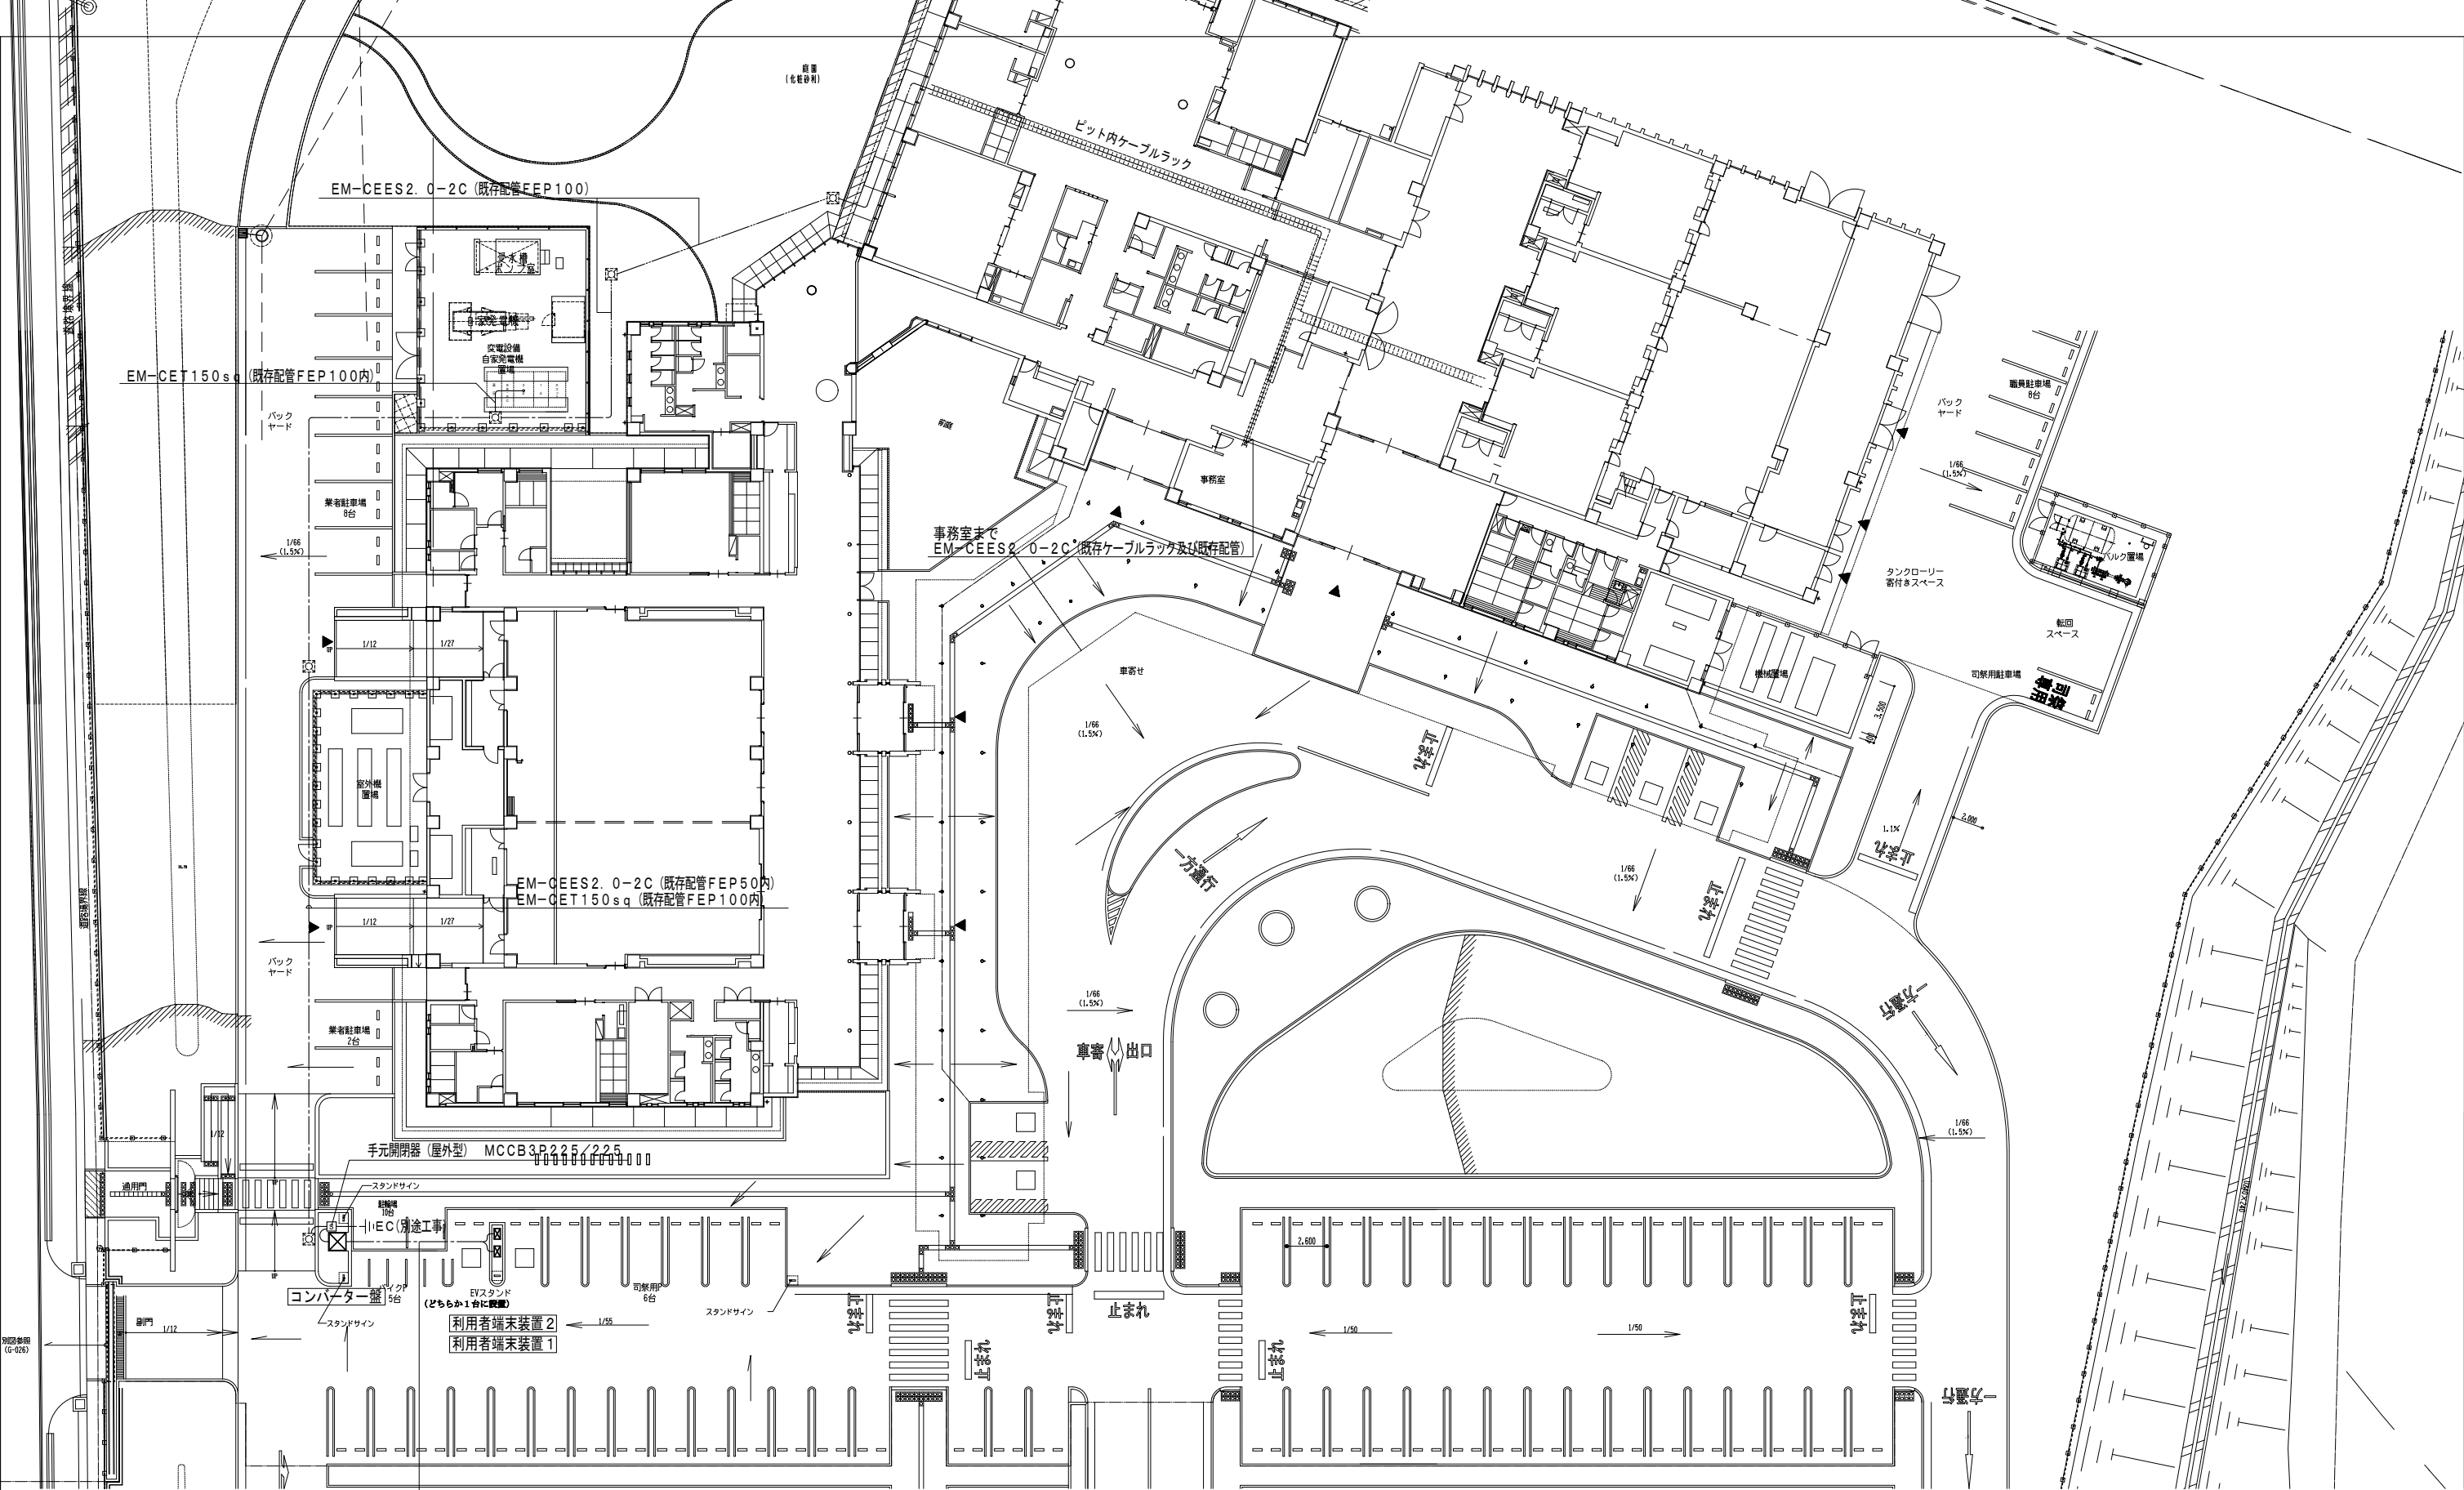

- | | |
|---|---|
| 利用者端末装置 1
EM-CE38sq-2C (既存配管FEP50内)
EM-CEES1. 25-2C (既存配管FEP30内)
EM-UTP0. 5-4P
EM-CE3. 5-2C (既存配管FEP30内)
IE8mm2 | 利用者端末装置 2
EM-CE38sq-2C (既存配管FEP50内)
EM-CEES1. 25-2C (既存配管FEP30内)
EM-UTP0. 5-4P
EM-CE3. 5-2C (既存配管FEP30内)
IE8mm2 |
|---|---|